


## **Overlea Avenue, Deganwy**

*Renovation of existing dwelling and erection of 3 Number dwellings with new access*


**RP Roberts Developments (NW) Ltd**

**T:** 01492 532904 **E:** [info@rprobertshomes.co.uk](mailto:info@rprobertshomes.co.uk) **W:** [www.rprobertshomes.co.uk](http://www.rprobertshomes.co.uk)

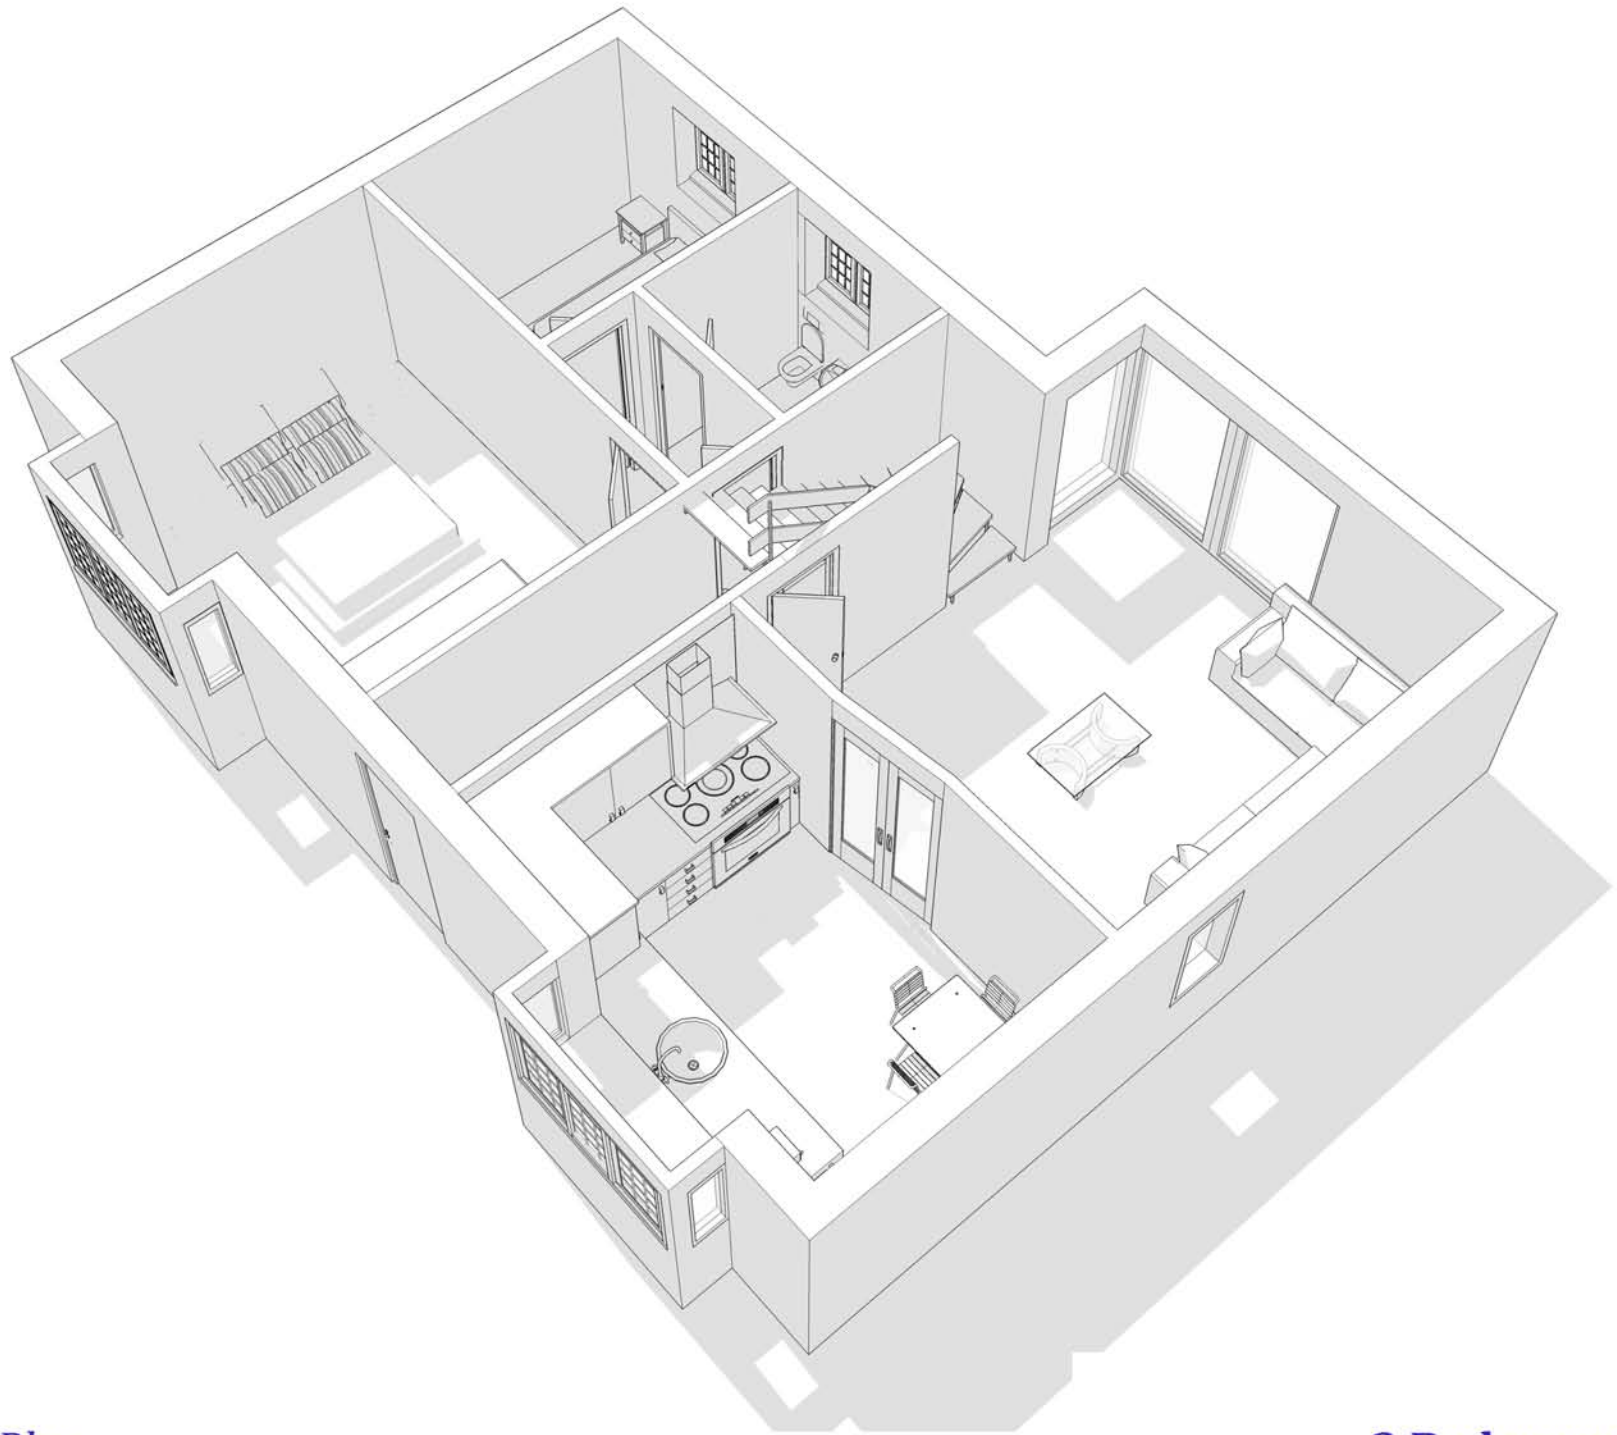

*Ground Floor Plan*

**3 Bedroom Bungalow**

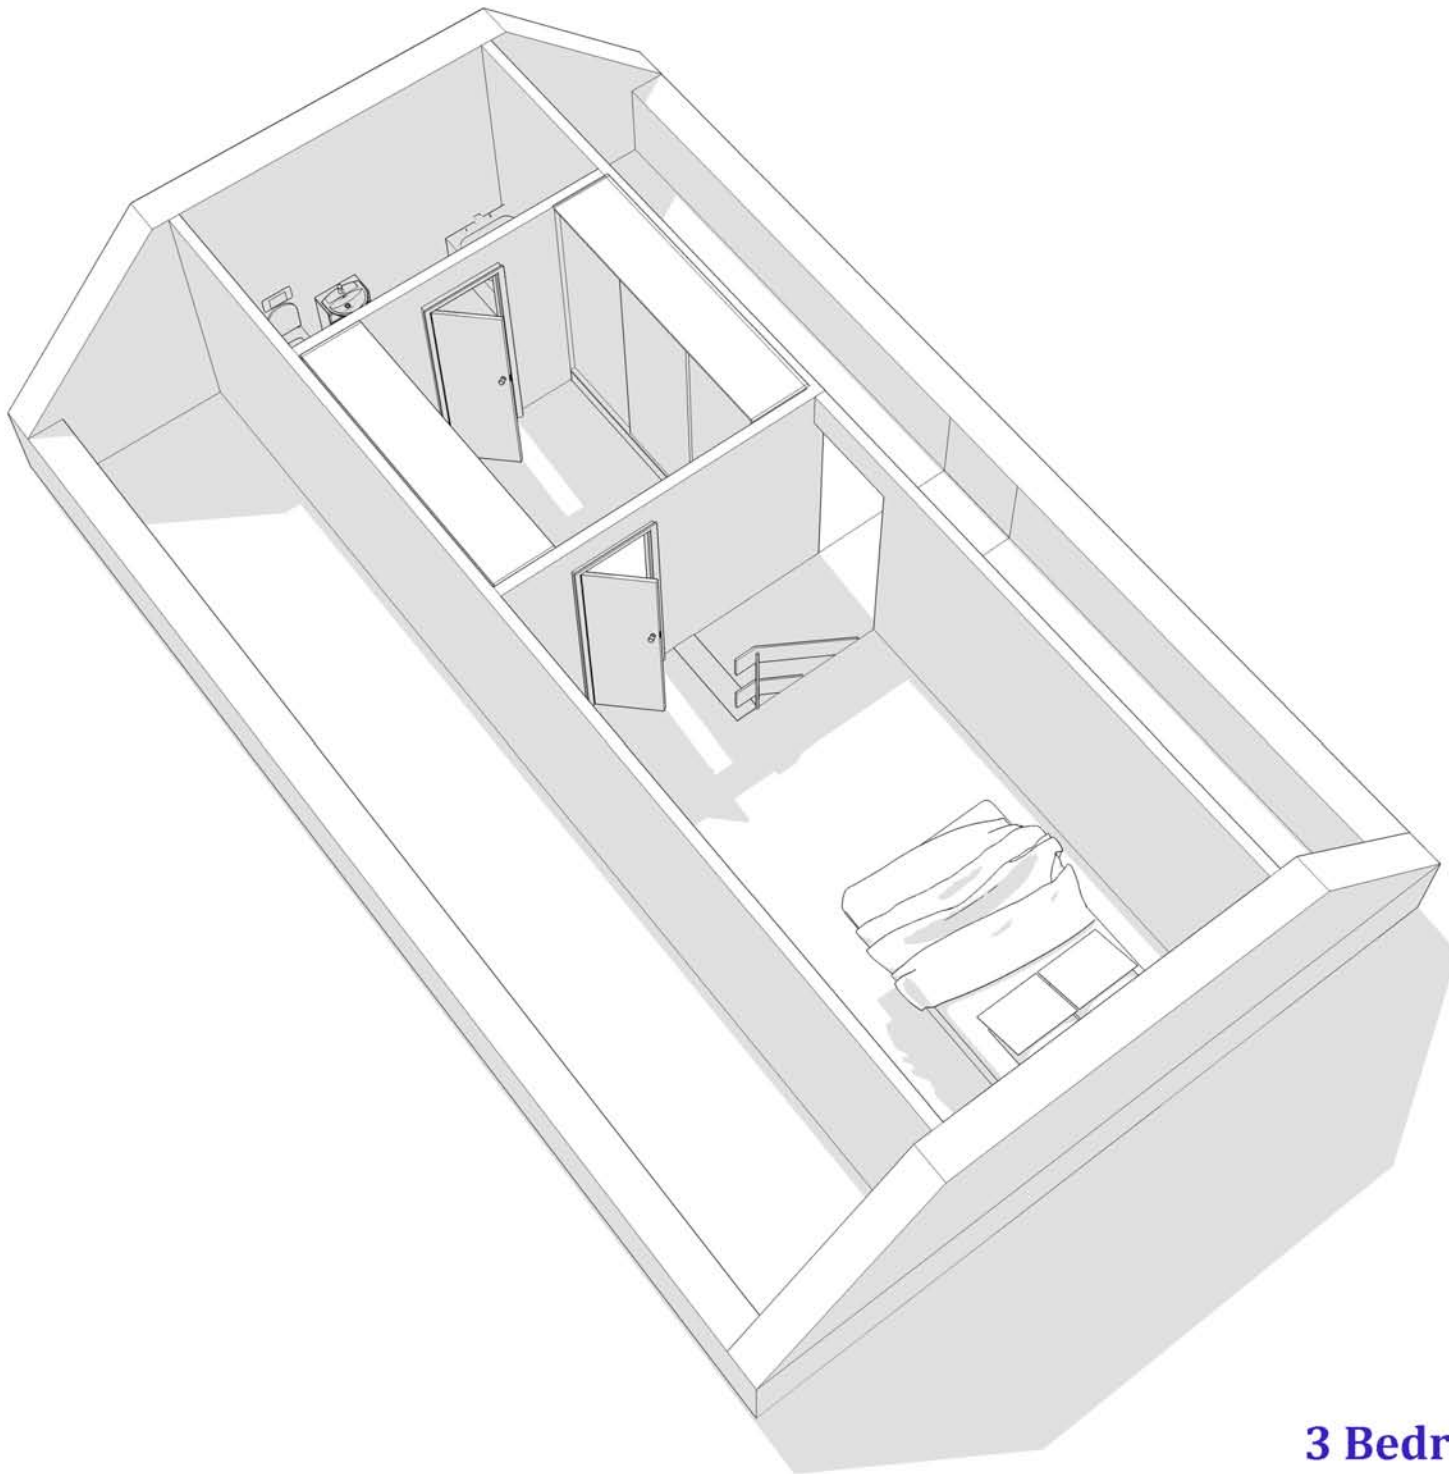

*Attic Floor Plan*

**3 Bedroom Bungalow**

## **RP Roberts Developments (NW) Ltd**

**T:** 01492 532904 **E:** [info@rprobertshomes.co.uk](mailto:info@rprobertshomes.co.uk) **W:** [www.rprobertshomes.co.uk](http://www.rprobertshomes.co.uk)